



1730 S. Amphlett Blvd
Suite 225, San Mateo
California 94402

TO All Plan Holders

ADDENDUM 1

ISSUE DATE 29 December 2020
PROJECT # 17-006.22

REGARDING Mission Hill Middle School Switchgear Replacement

DISTRICT Santa Cruz City School District

NARRATIVE PAGES 1
SPECIFICATION PAGES 0
DRAWING SHEETS 1
TOTAL PAGES 2

The information contained herein is issued as an Addendum to the Bid Documents for the Project listed above. All information included herein shall become a part of the Bid Documents for that Project. All bidders are required to acknowledge this Addendum on their Proposal Documents. Failure to acknowledge receipt of this Addendum shall deem the Proposal unresponsive and the proposal shall be disqualified.

ITEM	REFERENCE	DESCRIPTION OF CHANGE
Acknowledgement		
1	Clarification	Contractors with A, B or C10 classification can bid the project as the prime Contractor.
2	Clarification	All MEP must be prequalified. Subcontractors do not have to be prequalified.
3	Clarification	Contractor to assume all coordination with the City of Santa Cruz for work in the public right of way.
4	Clarification	Contractor to assume all coordination with PG&E. Contractor to be able to provide documentation from PG&E detailing schedule impact if requesting and extension of contract due to impacts cause by PG&E.
5	Clarification	Project is to be bid based on the assumption that school will be in session with faculty and students on campus. Shutdowns will need to be coordinated for off hours or during school breaks.
6	Clarification	Engineers estimate for this project is \$850,000.
7	Clarification	This project is based on an Industrial Electric Mfg (IEM) Switchgear design.
8	Clarification	Prequalification can be found in the link below: https://www.qualitybidders.com/pages/contractor
9	Clarification	No Project Labor Agreements (PLA) and Project Stabilization Agreements (PSA) in effect for this project.
Reference		
11	Clarification	Refer to attached diagram for assumed staging area, pedestrian circulation and temporary trash enclosure location
Specifications		
13	Section 00 60 00 Article III, Agreement	Refer to project manual for information on liquidated damages.
ATTENTION		PLEASE ENSURE THAT THIS ADDENDUM IS ACKNOWLEDGED ON YOUR BID

END OF ADDENDUM ITEMS
ISSUED BY Curtis Monette
cm@bartosarchitecture.com

**Santa Cruz
City Schools**


133 Mission Street
Suite 100
Santa Cruz, CA 95069



**Mission Hill
Middle School**
425 King Street
Santa Cruz, CA 95060



**Switchgear Replacement
Mission Hill
Middle School**

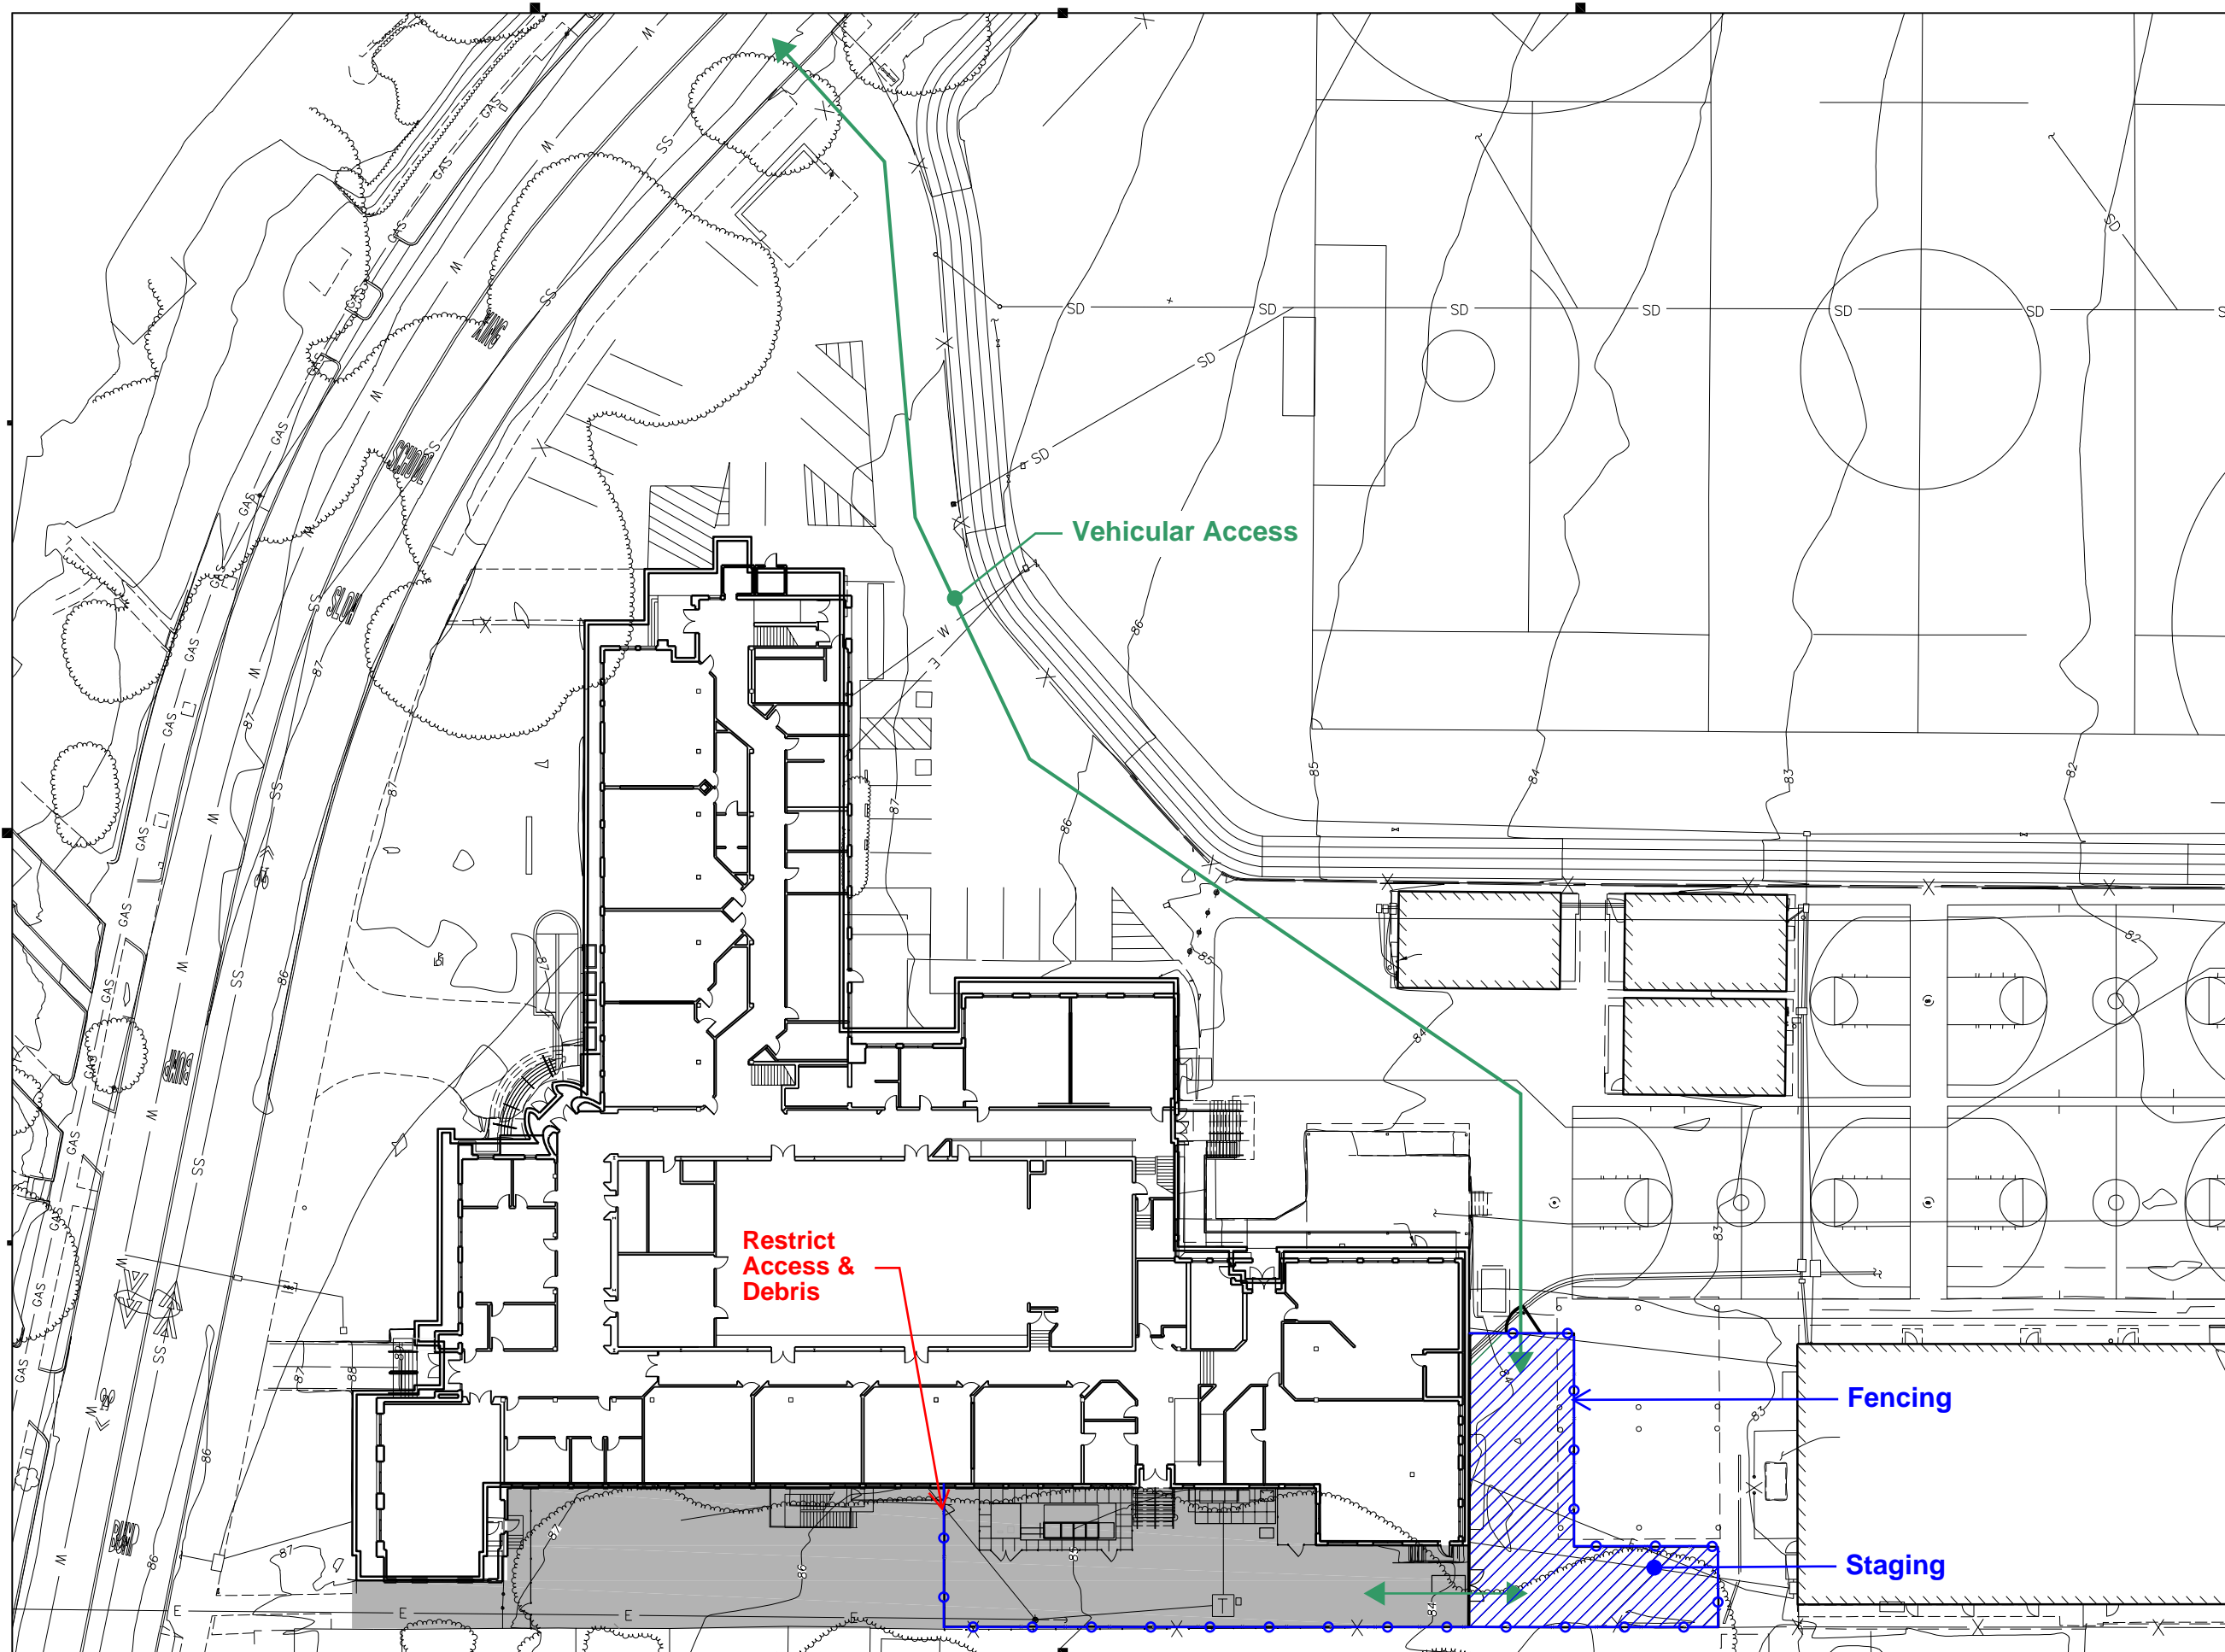

Staging and
Fencing Diagram

A0.1