

ADDENDUM 05

TO	All Plan Holders	ISSUE DATE	12 March 2018
		PROJECT #	17-006.2

REGARDING	Mission Hill MS Front Landscape Improvement Project	NARRATIVE PAGES	1
		SPECIFICATION PAGES	0
DISTRICT	Santa Cruz City School District	DRAWING SHEETS	1
		TOTAL PAGES	2

The information contained herein is issued as an Addendum to the Bid Documents for the Project listed above. All information included herein shall become a part of the Bid Documents for that Project. All bidders are required to acknowledge this Addendum on their Proposal Documents.


Failure to acknowledge receipt of this Addendum shall deem the Proposal unresponsive and the proposal shall be disqualified.

ITEM	REFERENCE	DESCRIPTION OF CHANGE	ATTACHMENT
1	Sheet A1.0	Contractor to clean out all existing drain lines to ensure proper drainage. Repair damaged lines as necessary. Any drain lines damaged during demolition will be replaced by the contractor. ADD: Downspout Location drawing to sheet A1.0 as shown on AD5-1	AD5-1
	Acknowledgement	PLEASE ENSURE THAT THIS ADDENDUM IS ACKNOWLEDGED ON YOUR BID	

END OF ADDENDUM ITEMS

ISSUED BY Laszlo Petrik
lp@bartosarchitecture.com

Remove debris from all existing drainage (to remain) to ensure proper drainage. Contractor to replace any existing drain lines that are damaged during demolition and will be replaced by contractor. Notify Architect as needed, typical of 6 locations.

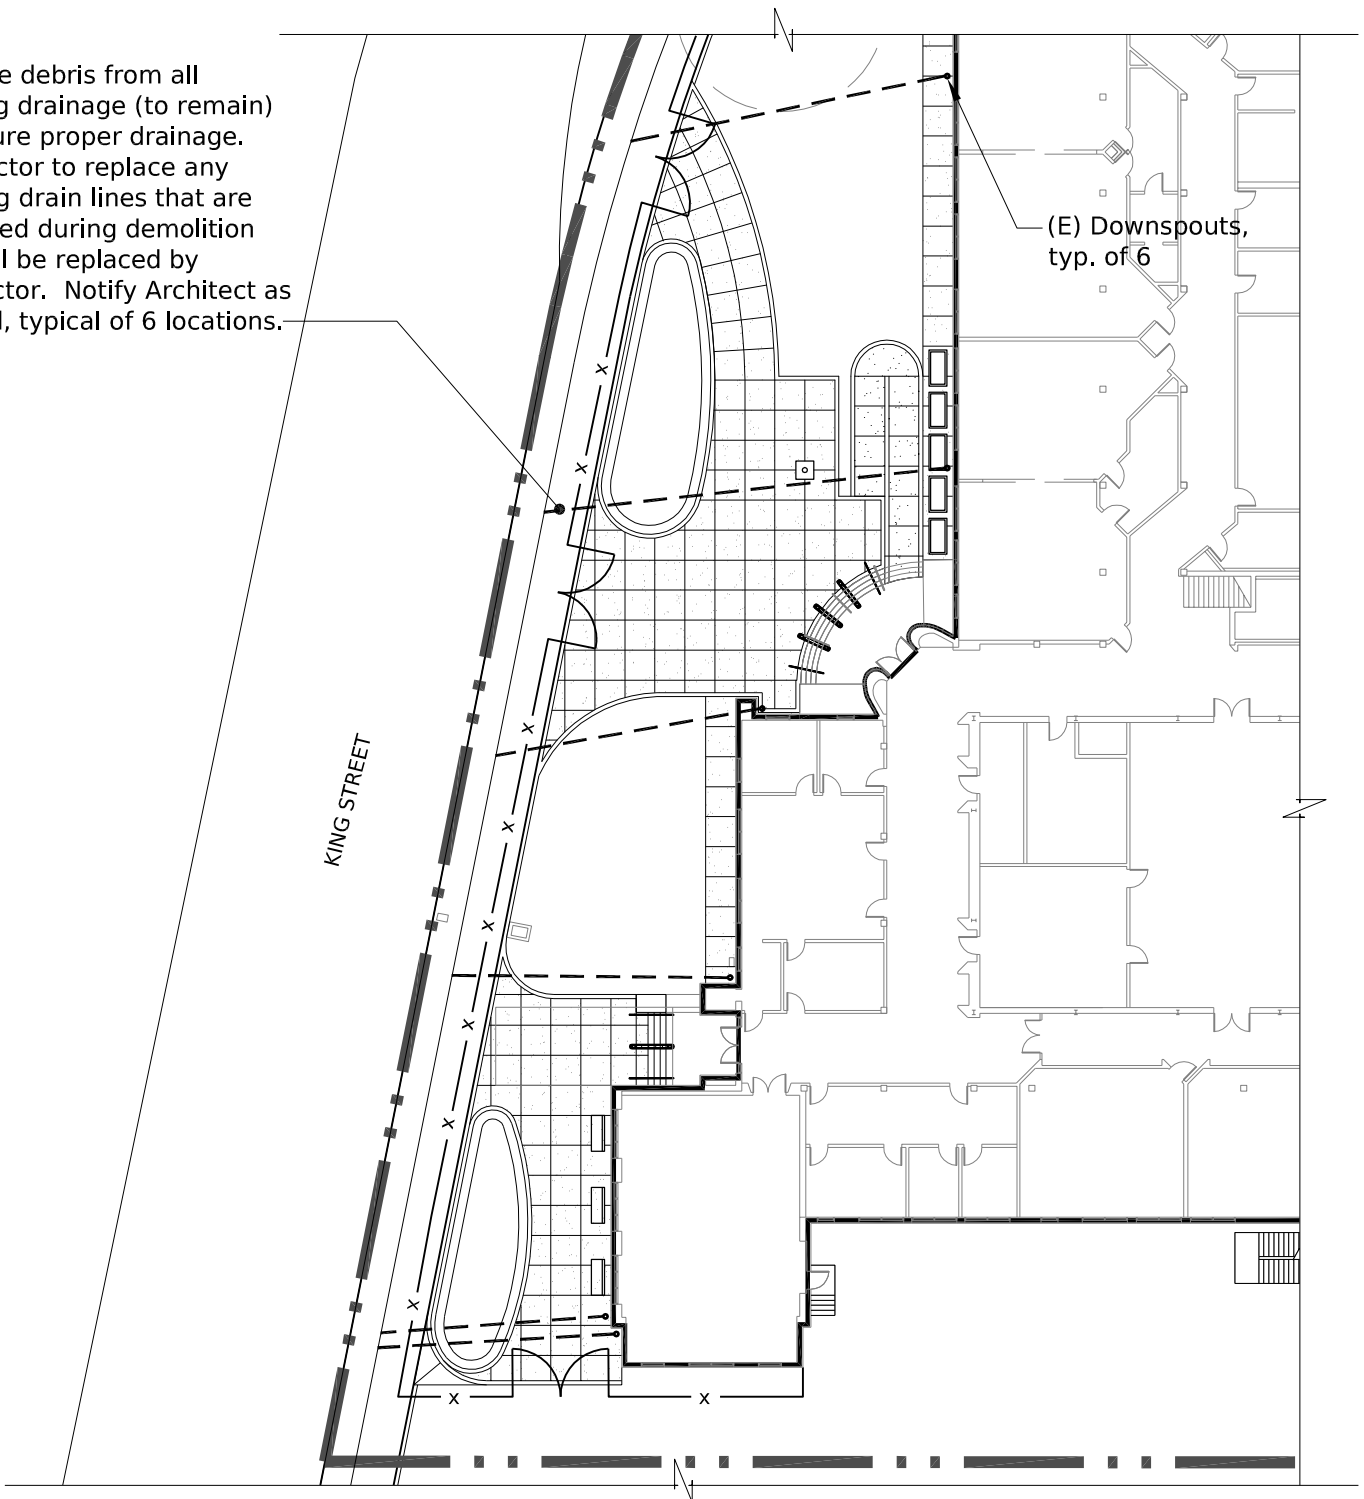

Downspout Location

PROJECT: Mission Hill Middle School | Front Landscape Improvements

OWNER: Santa Cruz City Schools

DSA File: 44-42

DSA Appl.: 01-116788

DATE 12 March 2018

SCALE 1/32" = 1'-0"

REFER SHT

AD5-1

SHEET

PROJECT NUMBER 17-006.2